
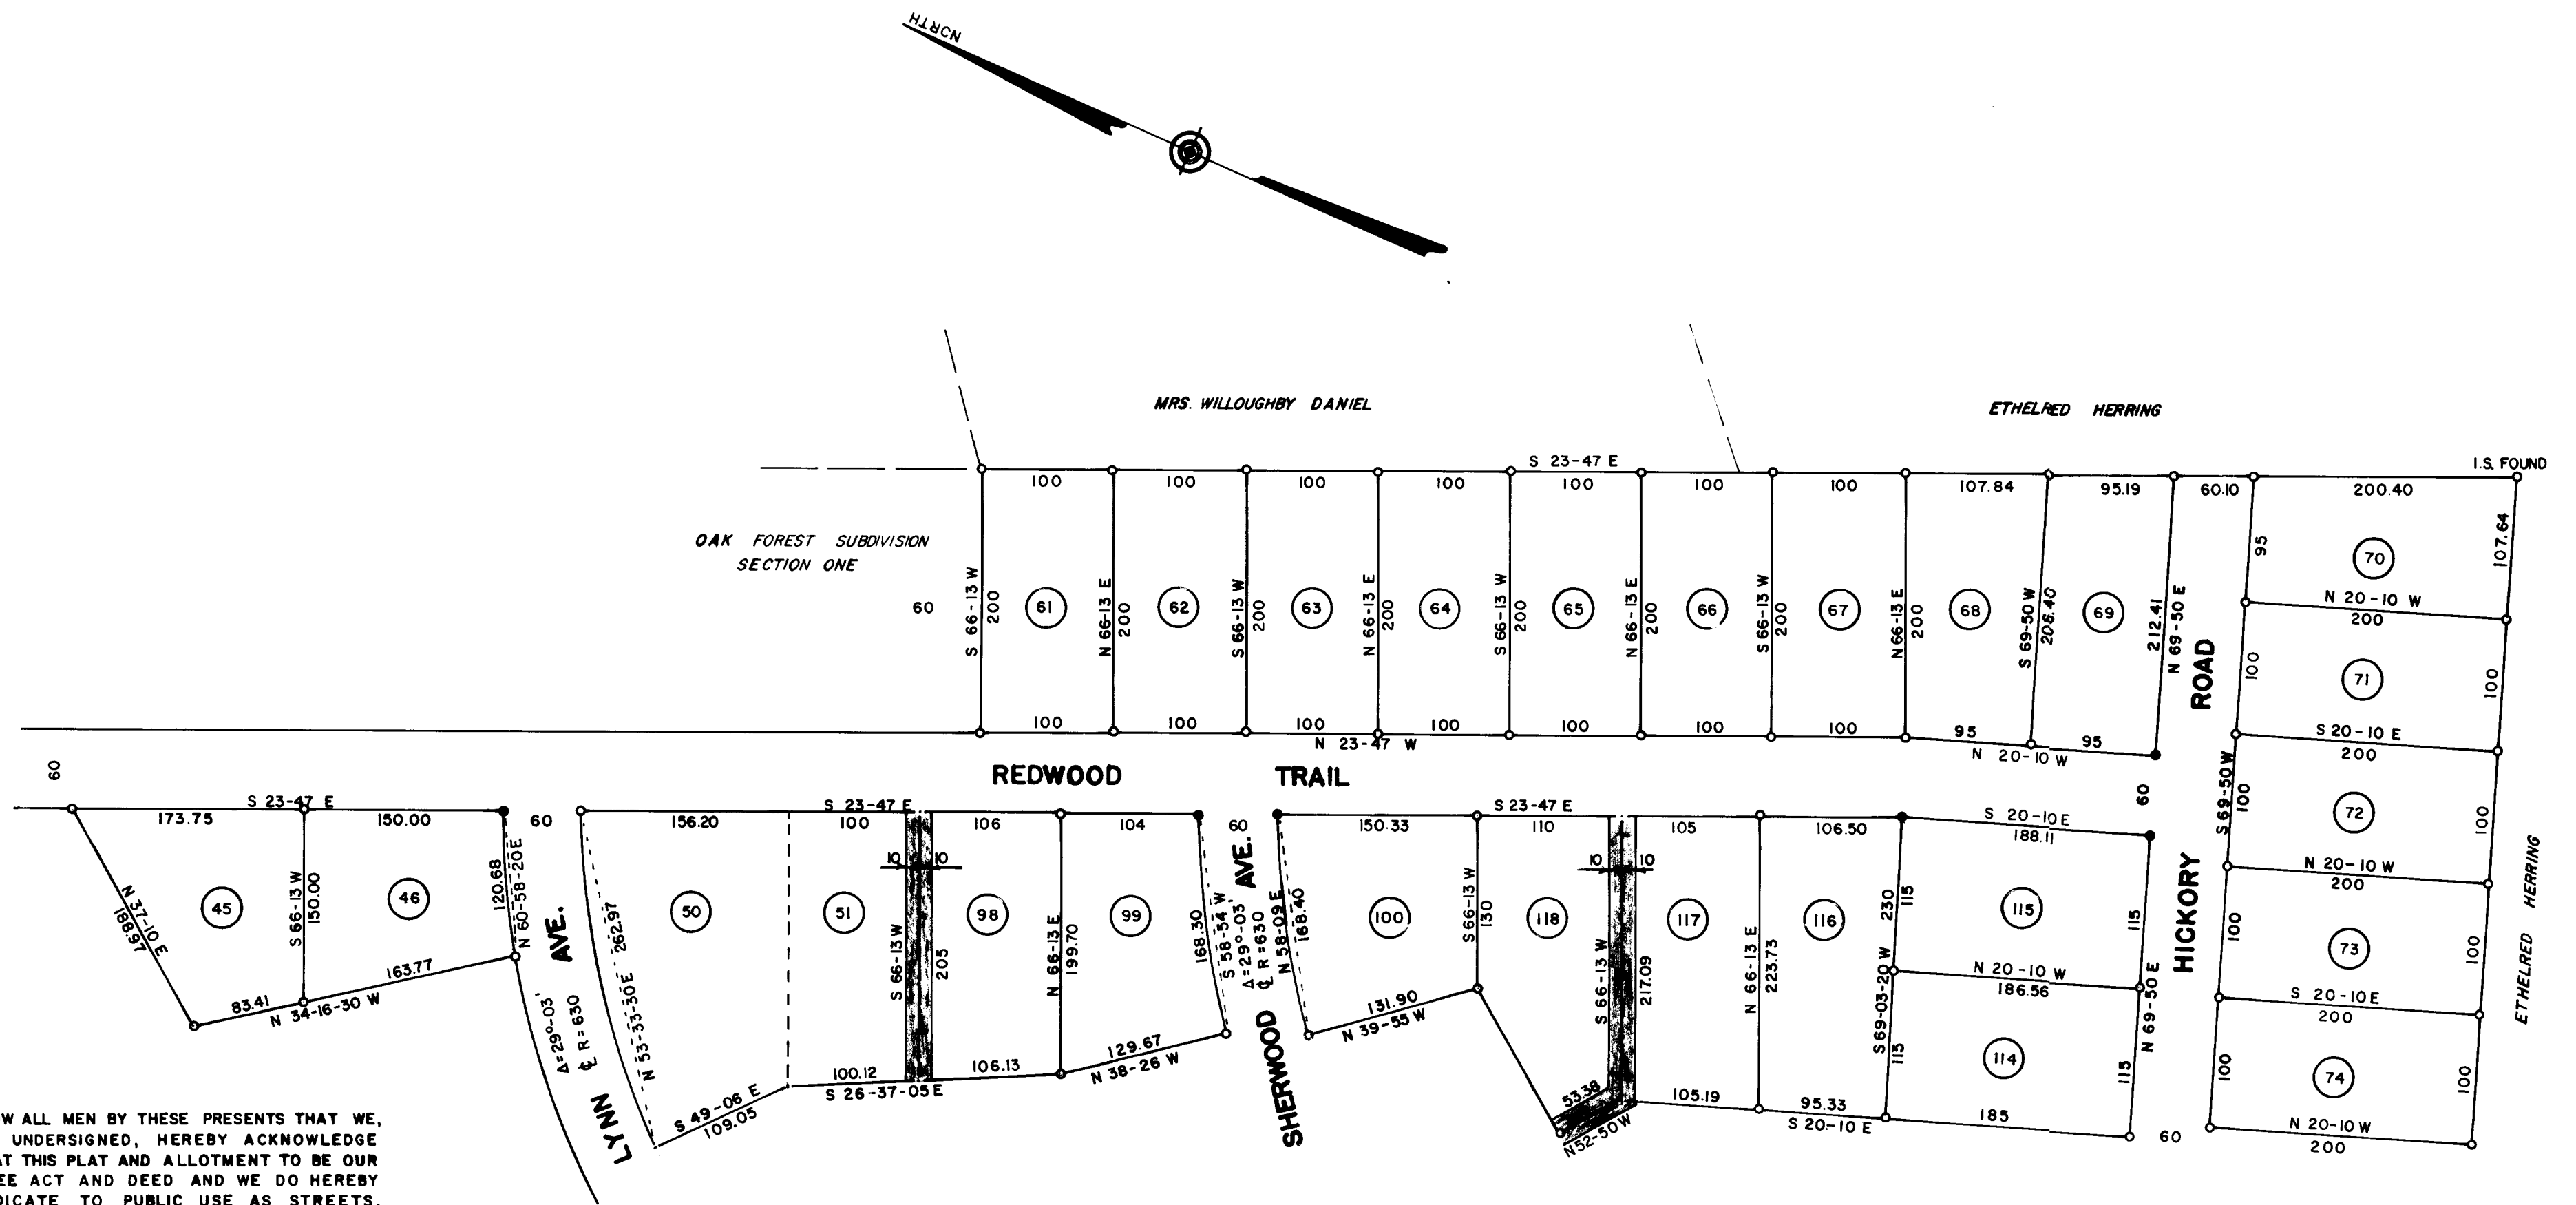


Cabinet E slide 191

Book 10, Page 24

LEGEND

- CONCRETE MONUMENT-CONTROL CORNERS ●
- IRON STAKES ○
- 20' DRAINAGE & UTILITY EASEMENT

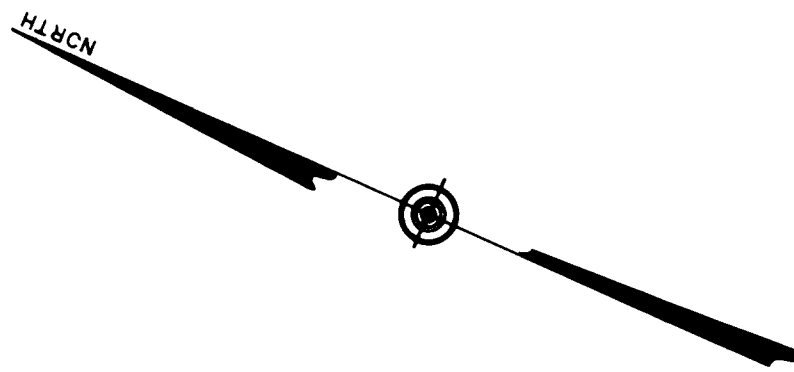

KNOW ALL MEN BY THESE PRESENTS THAT WE, THE UNDERSIGNED, HEREBY ACKNOWLEDGE THAT THIS PLAT AND ALLOTMENT TO BE OUR FREE ACT AND DEED AND WE DO HEREBY DEDICATE TO PUBLIC USE AS STREETS, PLAYGROUNDS, OPEN SPACES & EASEMENTS FOREVER ALL AREAS SO SHOWN OR INDICATED ON THIS PLAT.

[Signature]

SWORN TO AND SUBSCRIBED BEFORE ME THIS DAY OF _____ 1963

NOTARY PUBLIC
MY COMMISSION EXPIRES _____ 1964

THIS PLAT IS APPROVED BY THE PLANNING COMMISSION AND THE BOARD OF ALDERMAN OF THE CITY OF GOLDSBORO.

[Signature]
SECRETARY TO THE PLANNING COMMISSION

SECRETARY TO THE BOARD OF ALDERMAN

Oak Forest

SUBDIVISION
SECTION TWO

NEW HOPE TOWNSHIP
WAYNE CO., N.C.



SCALE 1"=100'

I, CLAUDE L. WHITFIELD, CERTIFY THAT THIS MAP WAS DRAWN FROM AN ACTUAL RESURVEY OF OAK FOREST SUBDIVISION RECORDED IN MAP BOOK _____ AT PAGE _____ WITH LOTS REVISED AS SHOWN ABOVE THAT THE ERROR OF CLOSURE IS LESS THAN 1/5000 AND THAT THIS MAP WAS PREPARED IN ACCORDANCE WITH G.S. 47-30 AS AMENDED.
WITNESS MY HAND AND SEAL THIS 25TH DAY JULY 1963, A.D.

[Signature]
LITTLE, WHITFIELD & ASSOCIATES
GOLDSBORO, N.C.

SWORN TO AND SUBSCRIBED BEFORE ME THIS DAY OF _____ 1963

NOTARY PUBLIC
MY COMMISSION EXPIRES _____

10-24 E-191