


CHECKED BY MPG	SCALE 1" = 30'	WAKE COUNTY SWIFT CREEK TOWNSHIP CARY, N.C. 315 WRENN MEADOW COURT LOT 70 WRENN MEADOW SHEA HOMES FOR PLOT PLAN
	DATE 4/25/12	
DRAWN BY NMF	DATE 4/25/12	P.O. BOX 148 FUQUAY-VARINA, NC 27526 (919) 567-1983 DS GRIFFIN LAND SURVEYING, INC.


PRELIMINARY
 NOT FOR RECORDATION,
 SALES OR CONVEYANCE

HOUSE 3152 SQ. FT.
 DRIVE & WALKS 799 SQ. FT.
 PATIO 0 SQ. FT.
 TOTAL 3951 SQ. FT.
 C1 R=55.20' L=45.20' S09°40'56"W 43.95'

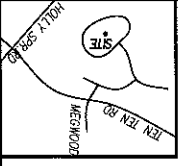

LEGEND
 EIP EXISTING IRON PIPE
 IPS IRON PIPE SET
 R/W RIGHT OF WAY
 N/F NOW OR FORMERLY
 EIS EXISTING IRON STAKE
 PK PK NAIL
 WM WATER METER

SETBACKS
 FRONT 20'
 REAR 25'
 SIDE 10'
 CORNER SIDE 18'

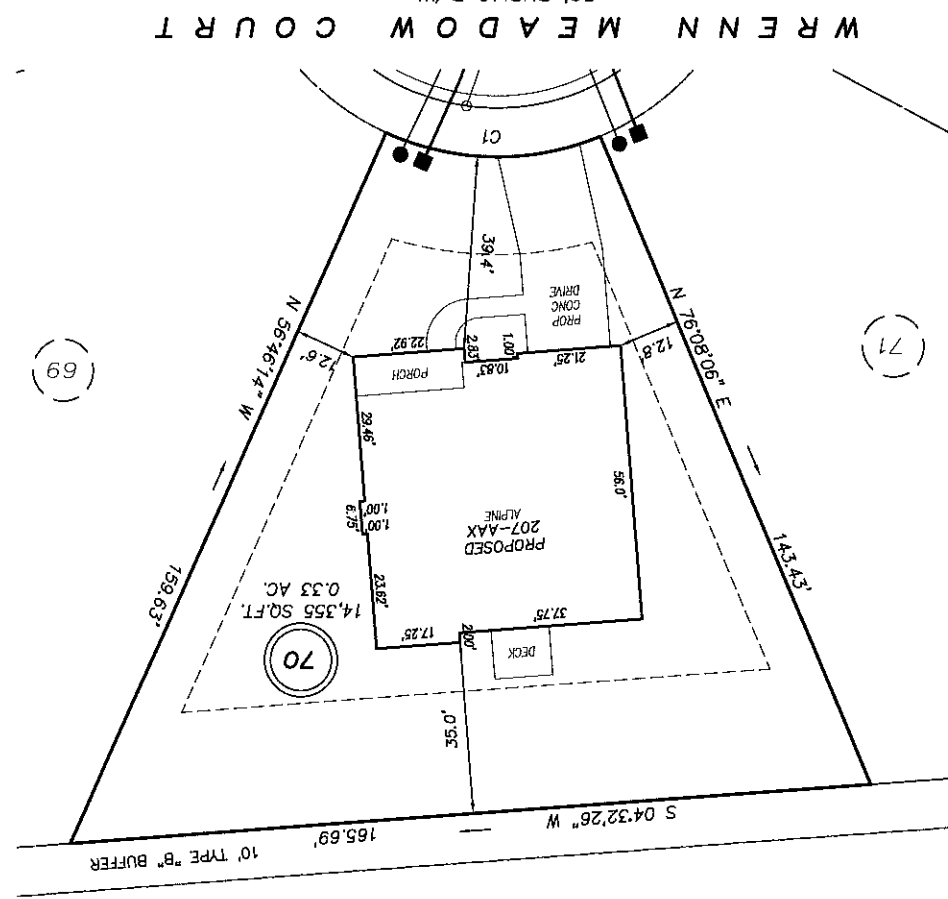

N/F
 CARY ALLIANCE CHURCH
 DB 8871, PG 04

BM 2005 PAGE 2109-2110
 WAKE CO. REGISTRY

I, MICHAEL P. GRIFFIN, certify that under my direction and supervision this map was drawn from an actual field survey; that the error of closure of the survey as calculated by coordinates is 1:10,000+; that the area shown hereon was calculated by coordinates.
 Witness my hand and seal this day of MONTH 2012.